




TYPE B-S
FRONT ELEVATION
SCALE 1:100

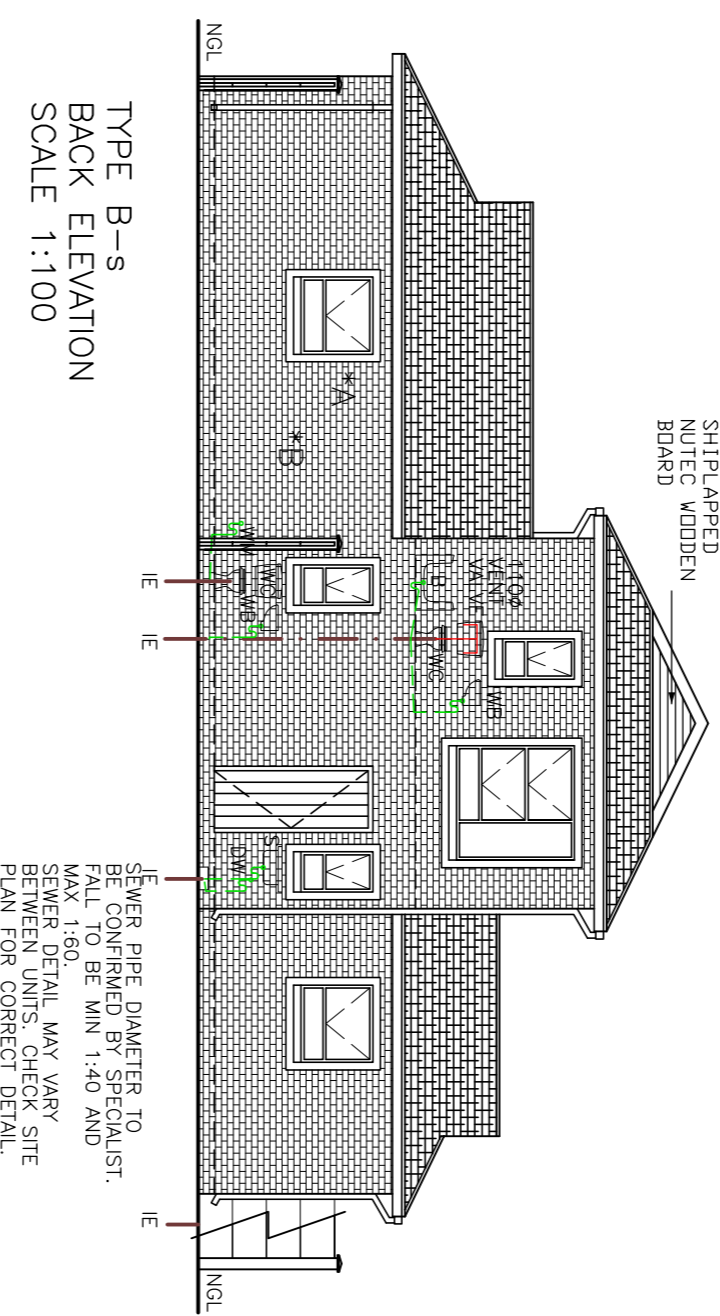


TYPE B-S
BACK ELEVATION
SCALE 1:100

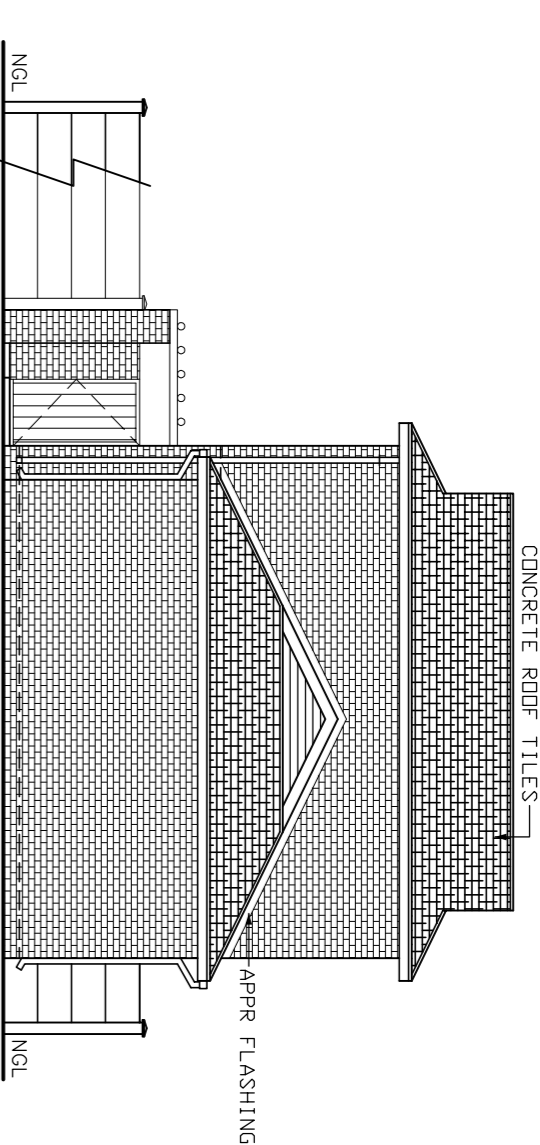


TYPE B-S
SIDE ELEVATION
SCALE 1:100

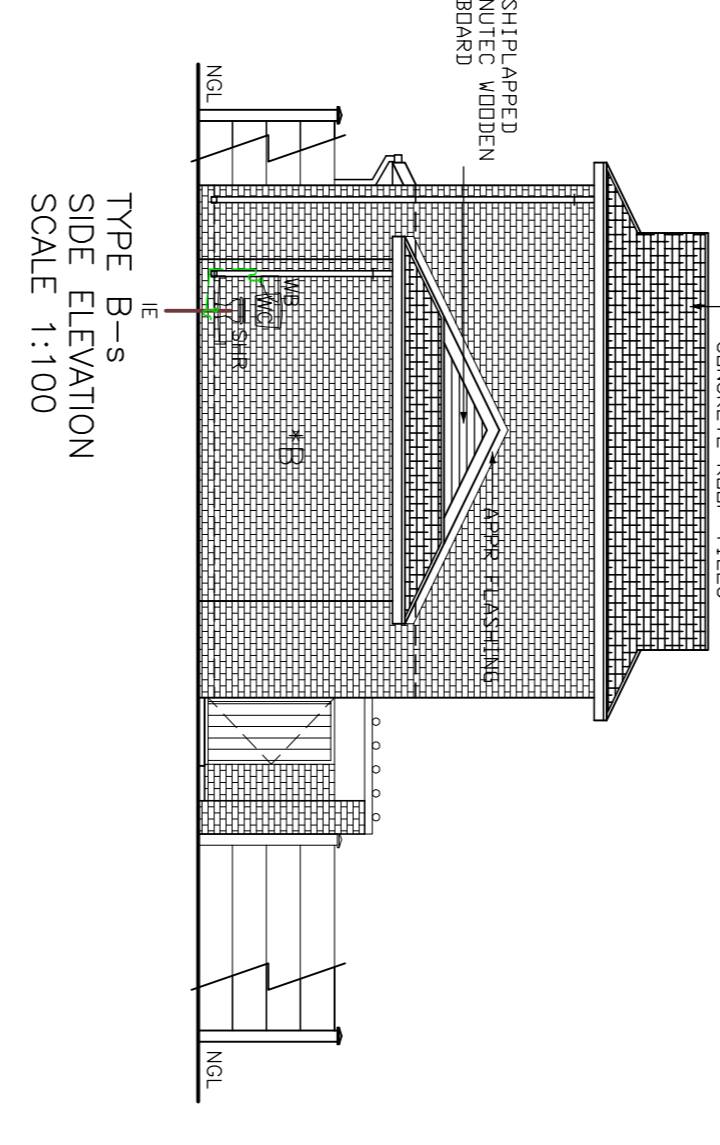


TYPE B-S
SIDE ELEVATION
SCALE 1:100

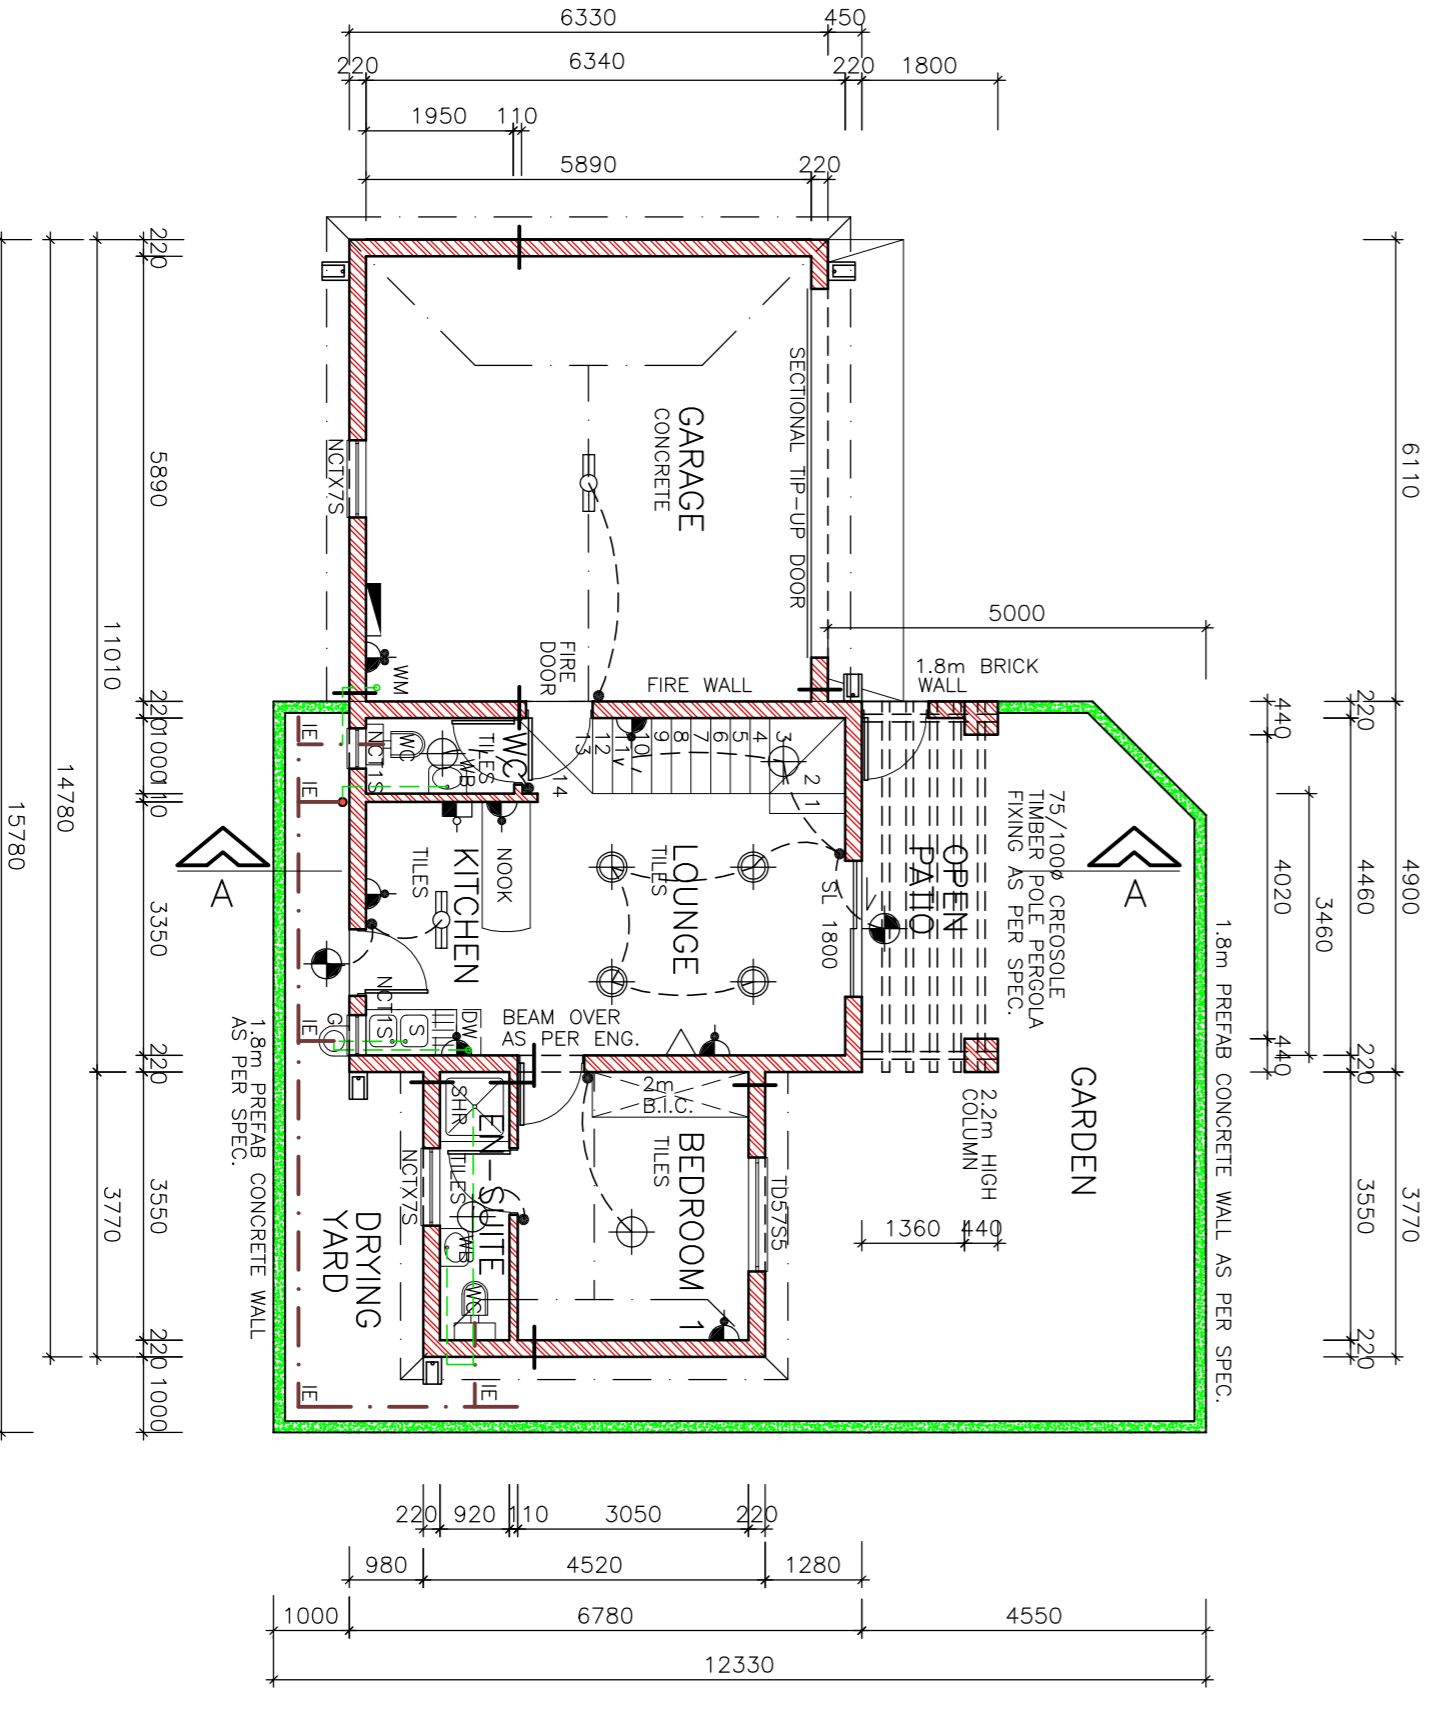


TYPE B-S
GROUND FLOOR PLAN
SCALE 1:100

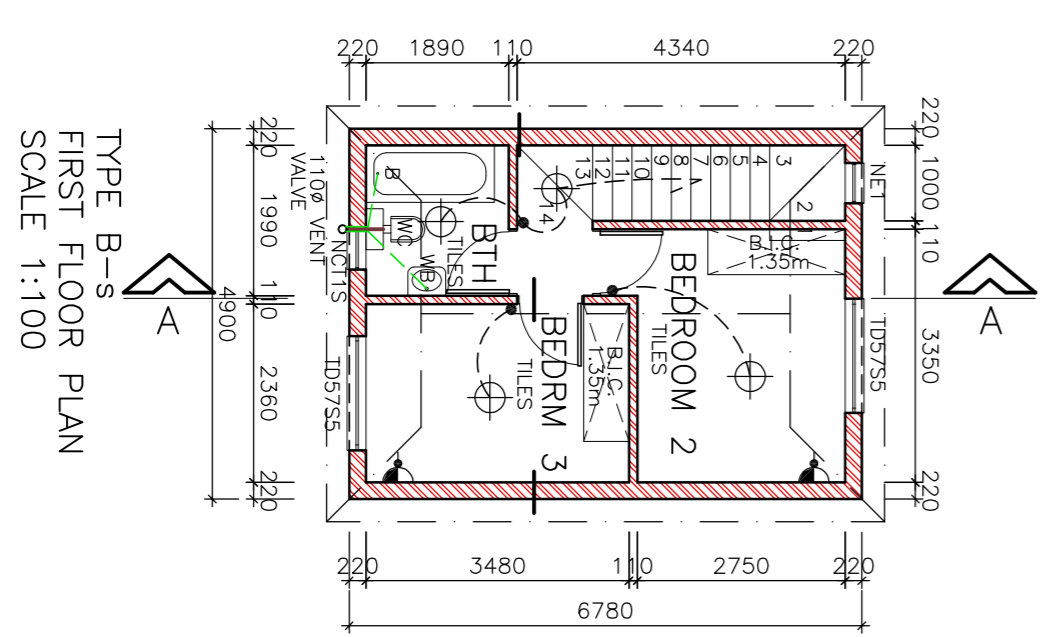


TYPE B-S
FIRST FLOOR PLAN
SCALE 1:100

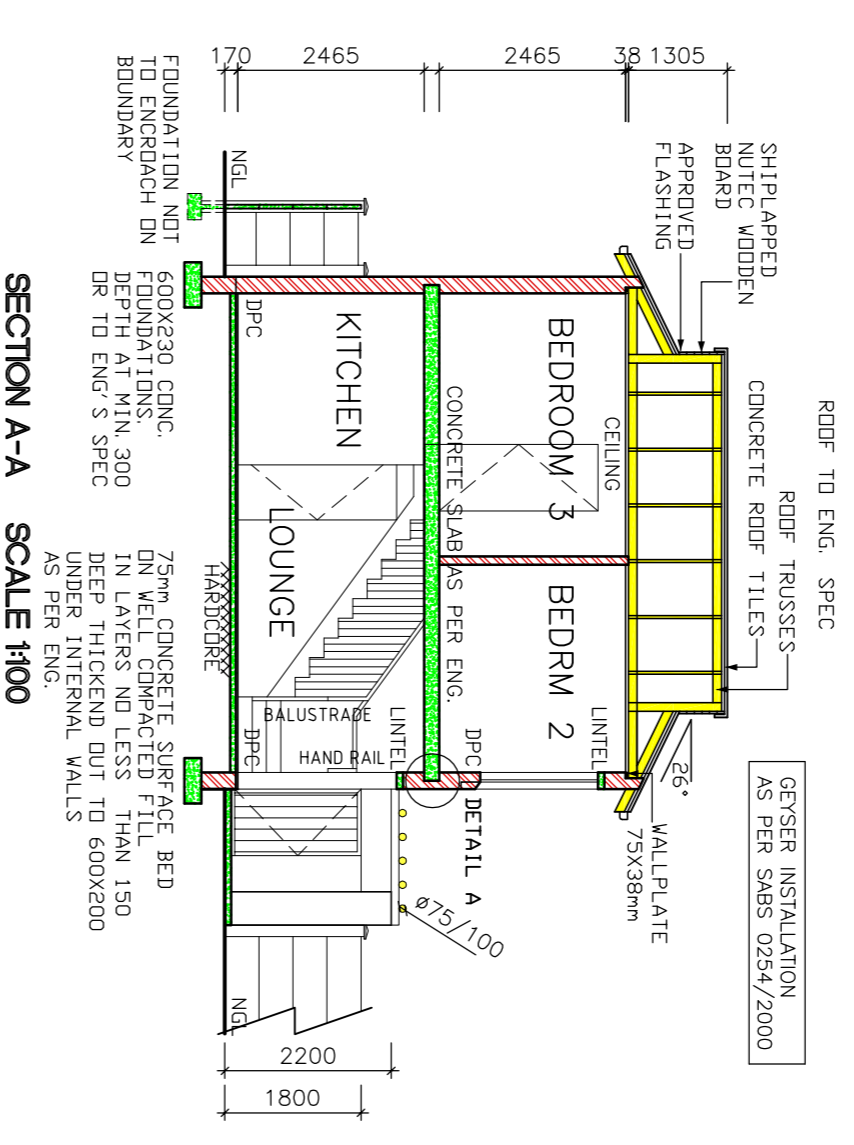


SECTION A-A
SCALE 1:100

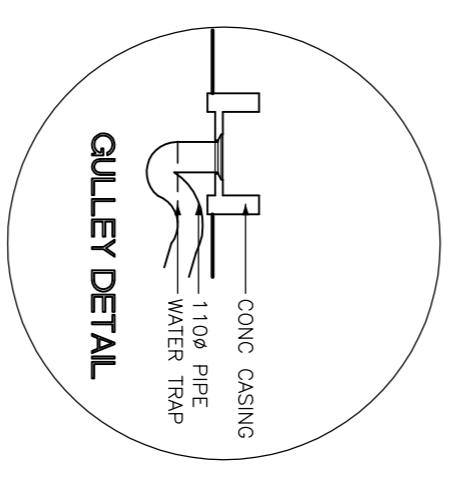


GULLY DETAIL

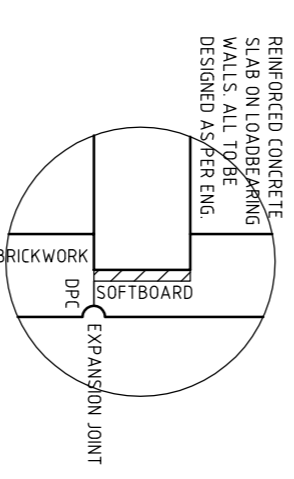

DETAIL A SCALE: 1:20

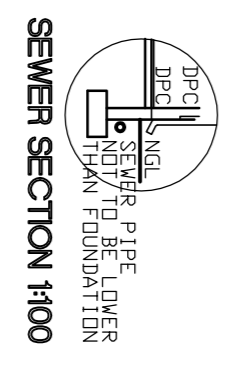

SEWER SECTION H100

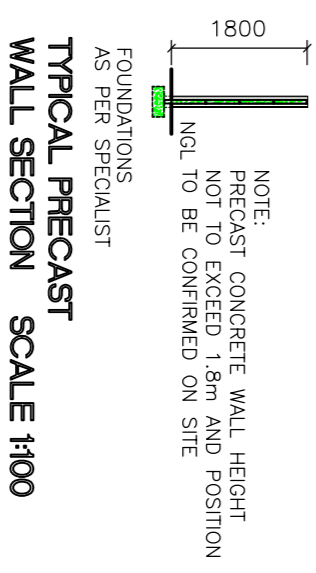

TYPICAL PRECAST
WALL SECTION SCALE H100

TYPE B-
UNITS
3,
10

- NOTES**
1. UNLESS OTHERWISE SPECIFIED, THE RIGHT TO ADAPT AND ADJUST ALL LEVELS ON SITE.
 2. ALL DIMENSIONS MUST BE VERIFIED.
 3. ALL DIMENSIONS MUST BE VERIFIED.
 4. OADO IN ACCORDANCE WITH SABS 0137 WINDOW.
 5. ALL TO COMPLY WITH SABS 0137.
 6. ALL TO COMPLY WITH SABS 0137.
ARCHITECTURAL PROJECT SERVICES

141 001 486 2862
141 001 486 2862
141 001 486 2862

J.A. VENTER
PR ARCH TECH
SACAP NR: T0547

mdv developments

TEL (012) 653-8080
FAX (012) 653-8049

**PROPOSED NEW TOWN HOUSES
ON STD 5507 BRNS EXT 167**

PROJECT

AREA
UNIT B-1 DUP - 50,264
FIRST FLOOR - 28,164
GND FLOOR - 38,894
TOTAL - 117,104

**UNIT B-S
FLOOR PLAN ELEVATIONS
SECTIONS
DETAILS**

SCALE
AS SHOWN

DATE
01/02/2019

DRAWN
P.H.S.

OWNER

ENGINEER

ARCHITECTURAL TECHNOLOGIST

ELECTRICAL

- CEILING LIGHT
- WATER TIGHT LIGHT
- 30 amp WALL PLUG
- 30 amp DOUBLE PLUG
- 5 amp LIGHT SWITCH
- FLUORESCENT LIGHT
- RECESSED DOWNLIGHTER
- TV POINT