




GROUND FLOOR ELECTRICAL PLAN 1:100

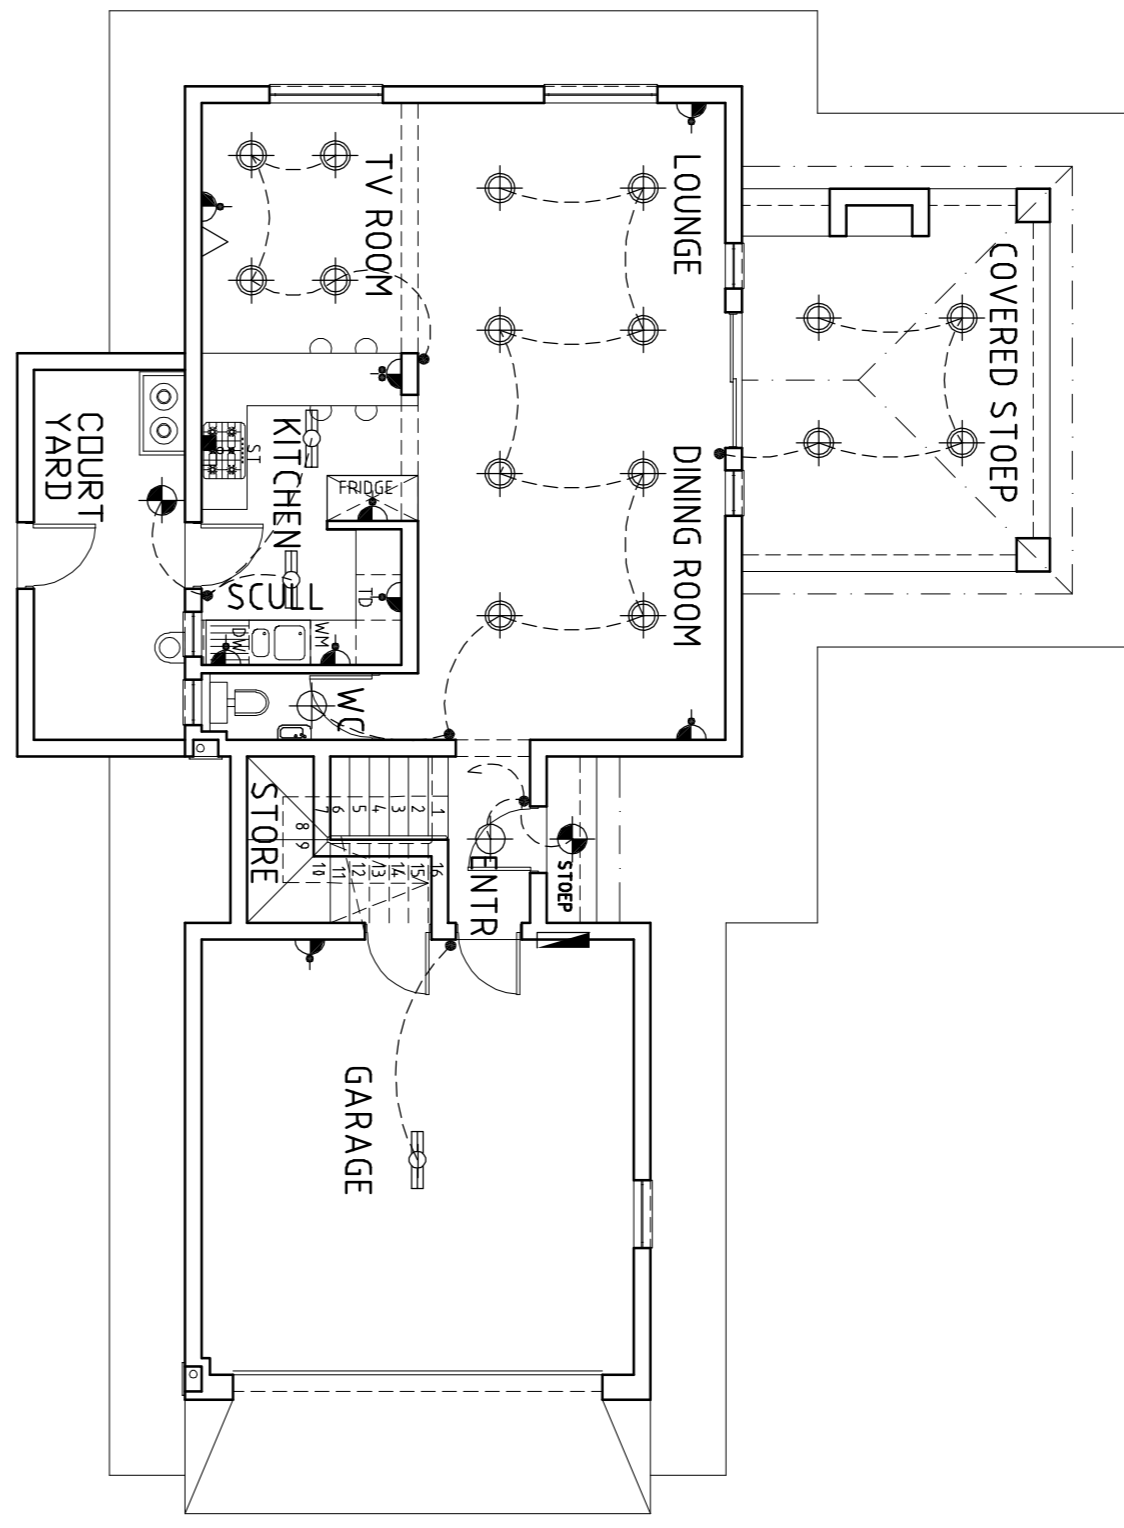


FIRST FLOOR ELECTRICAL PLAN 1:100

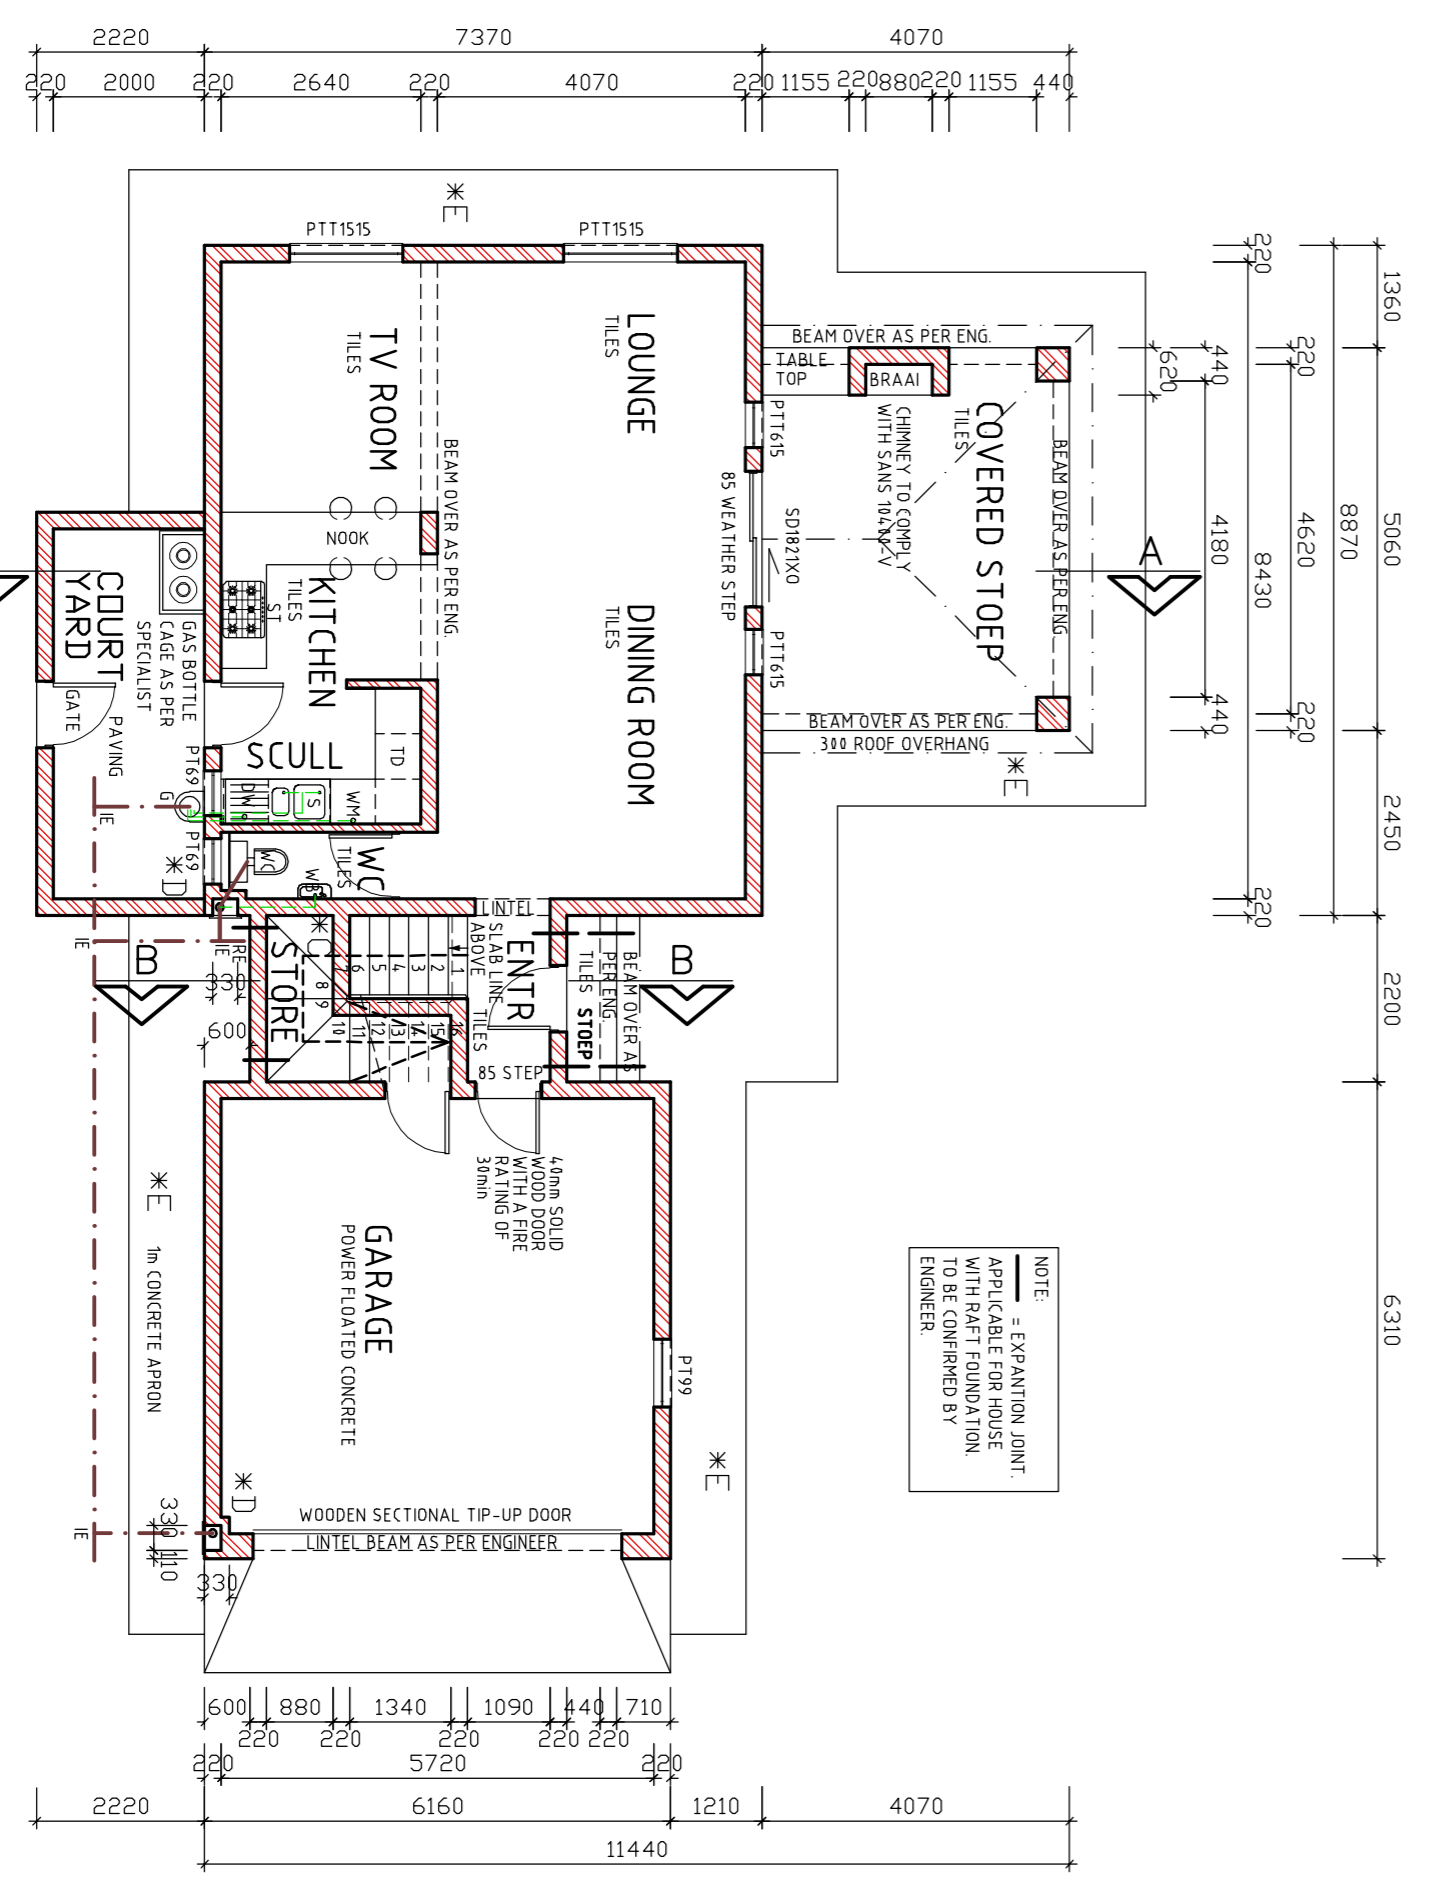


GROUND FLOOR PLAN 1:100

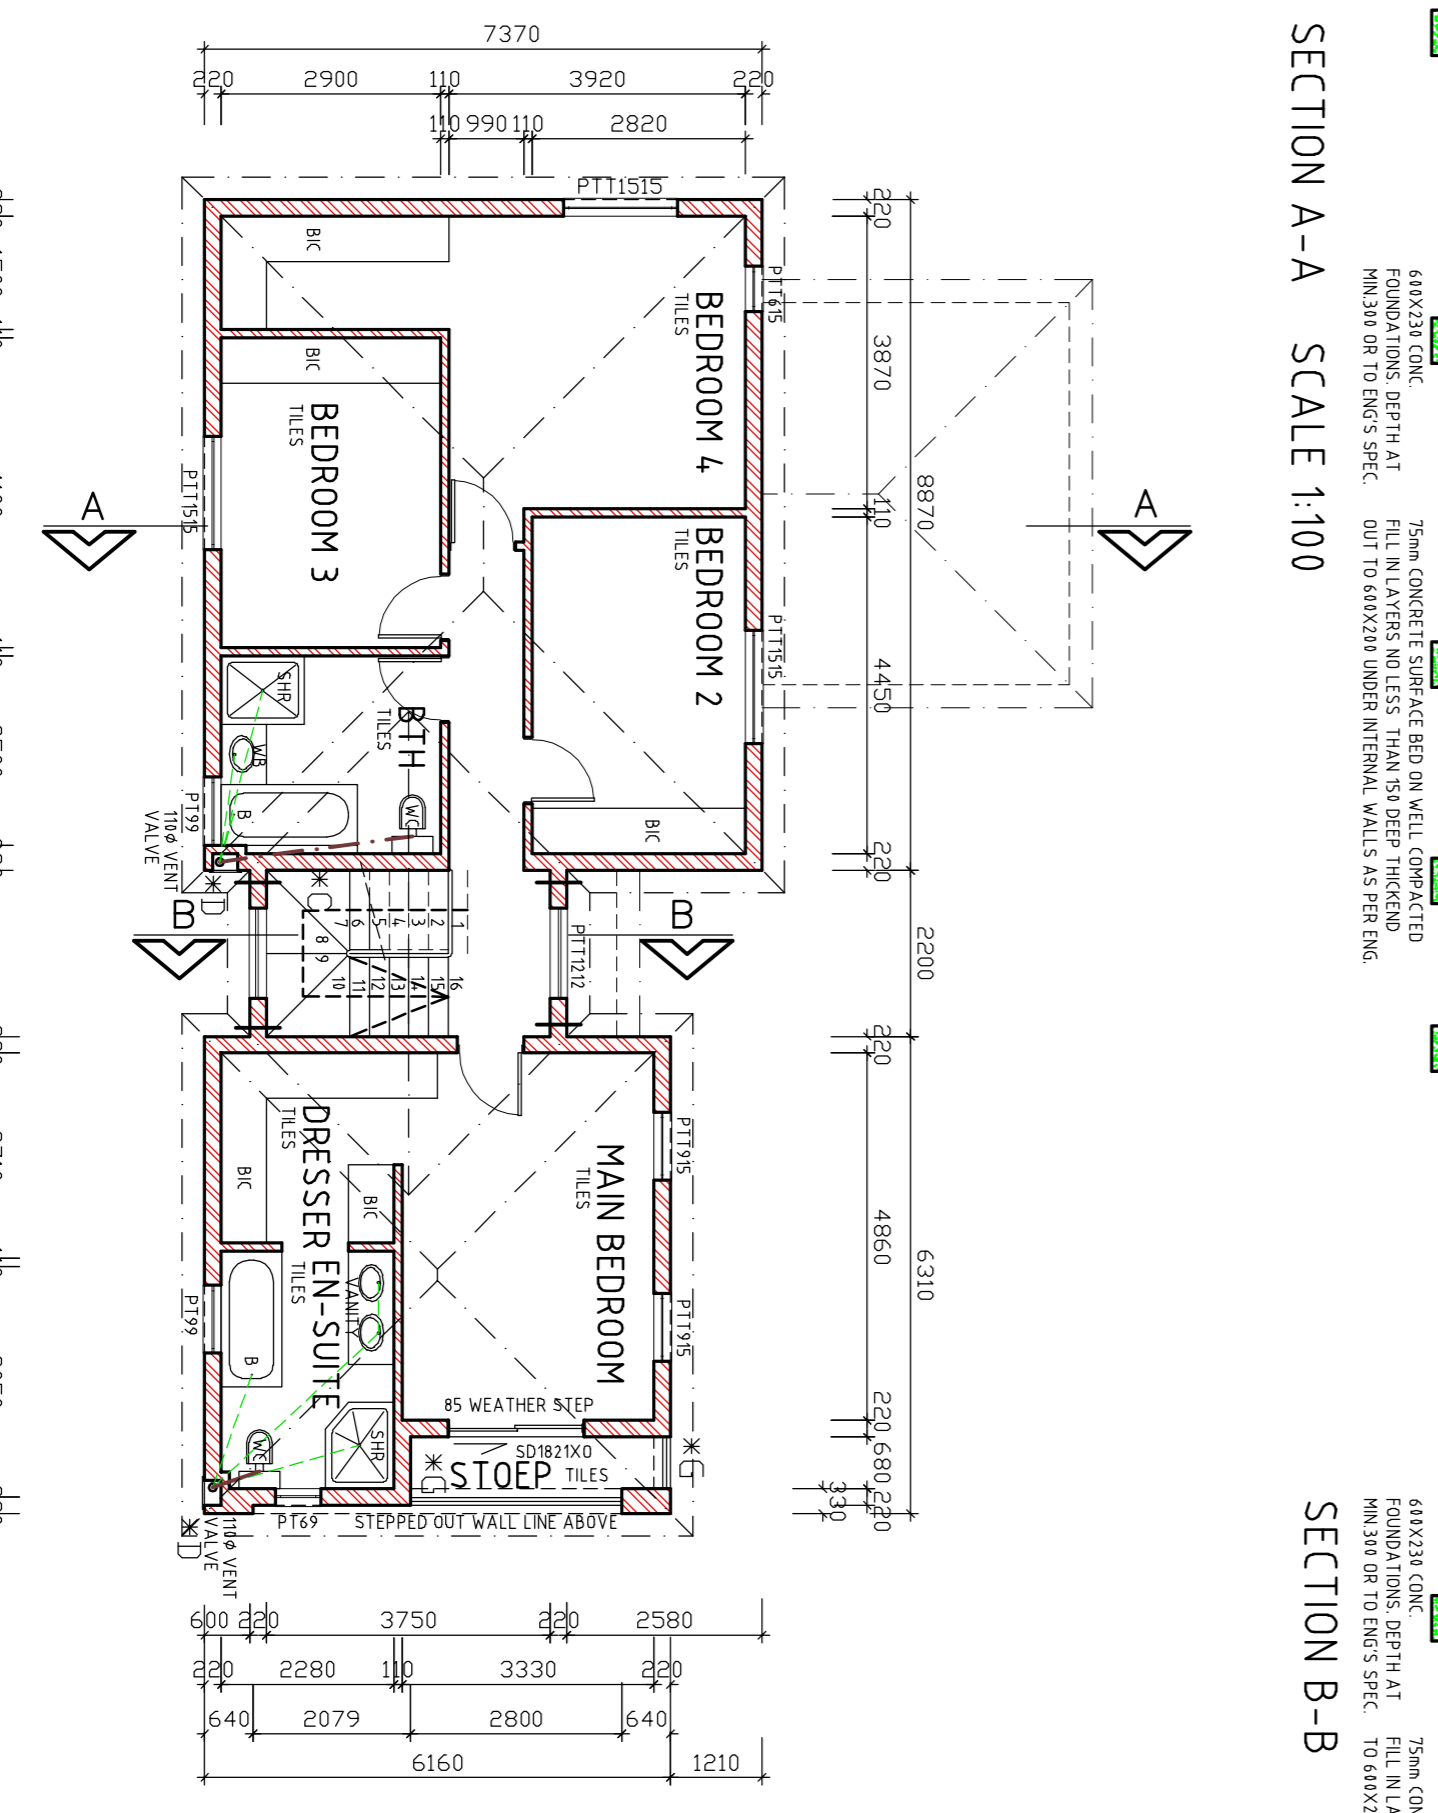

FIRST FLOOR PLAN 1:100

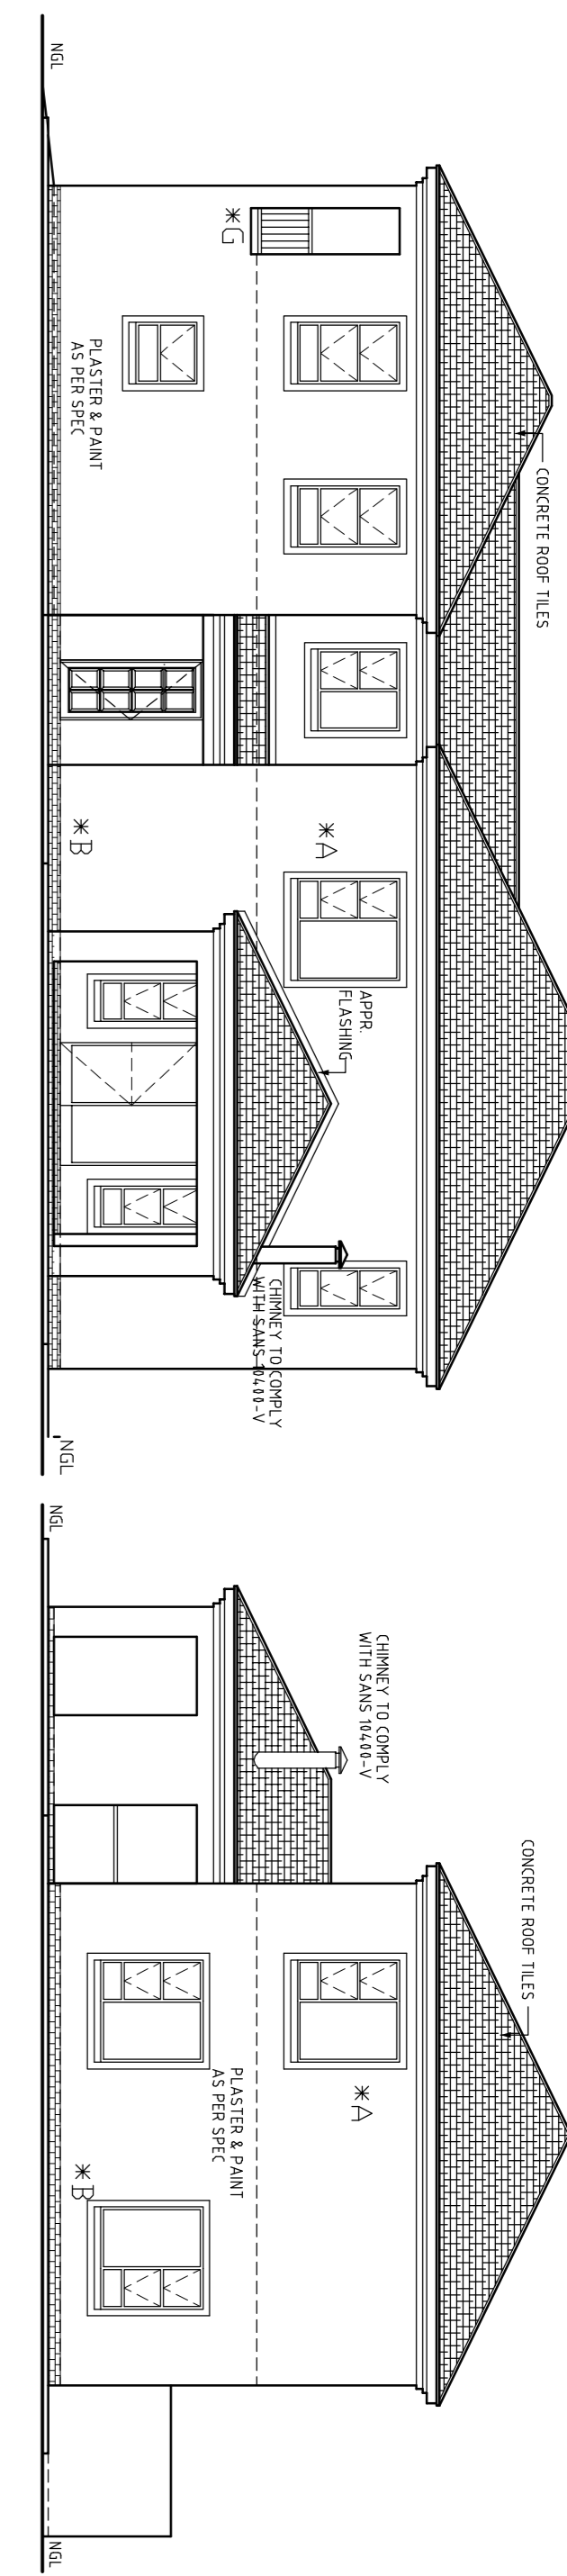


ELEVATION 1:100

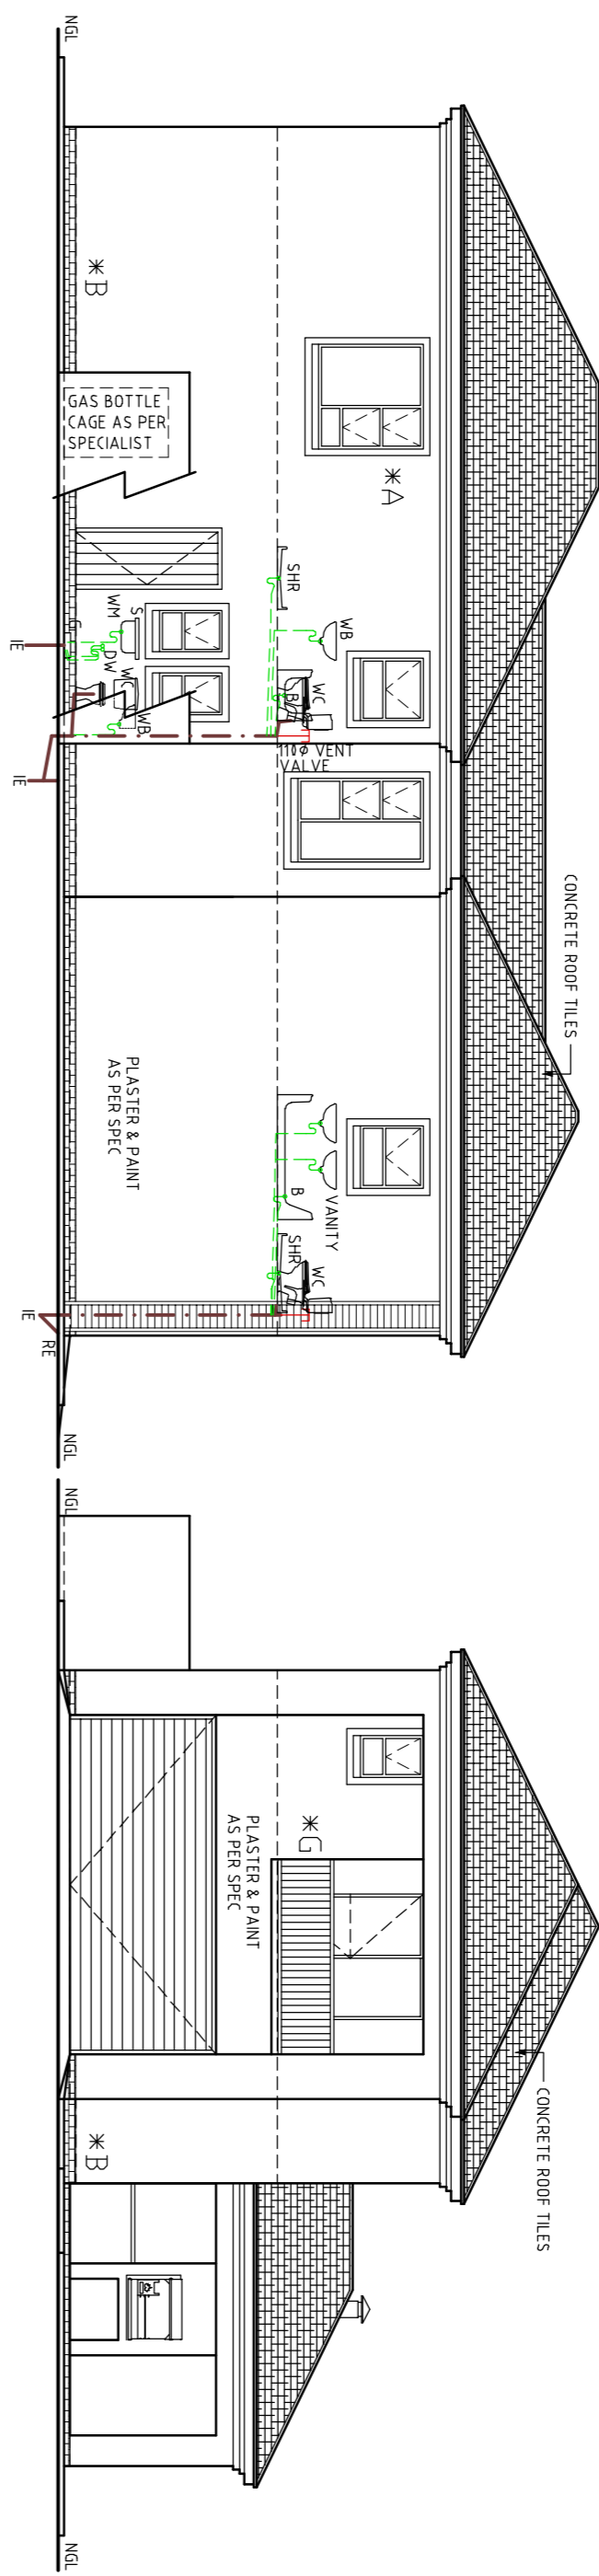


ELEVATION 1:100


ELEVATION 1:100

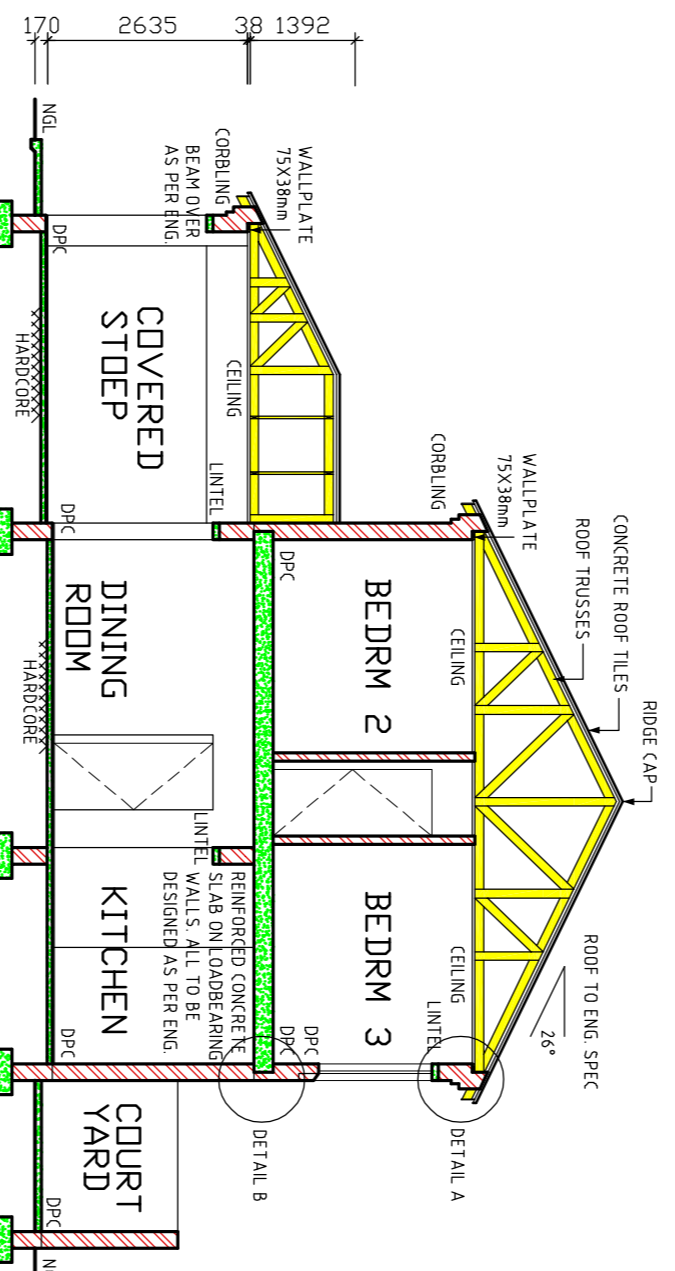


SECTION A-A SCALE 1:100

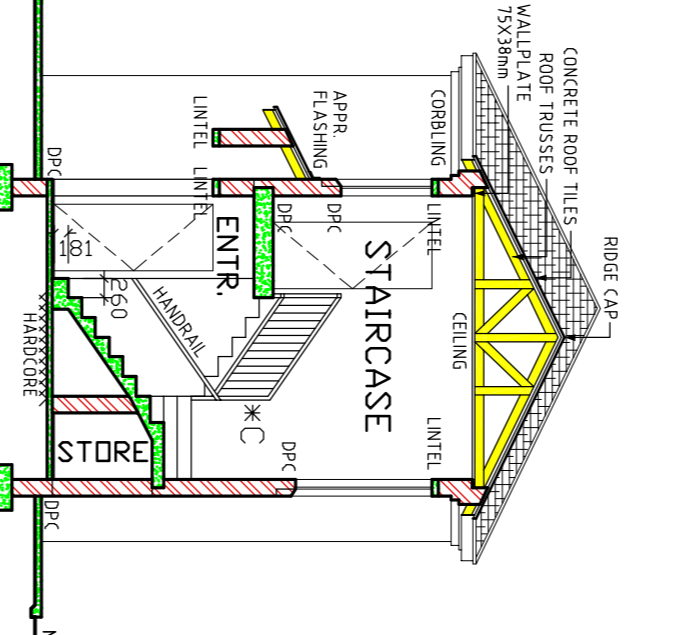


SECTION B-B SCALE 1:100

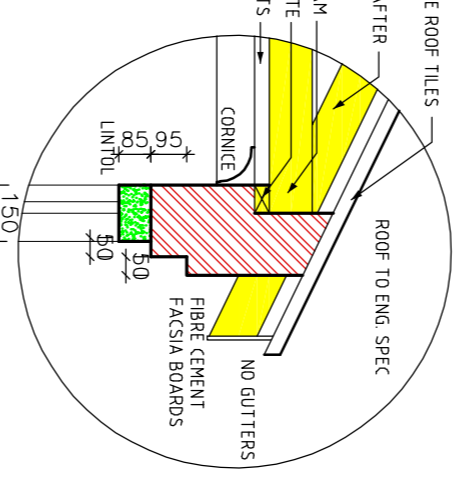


DETAIL A SCALE: 1:20

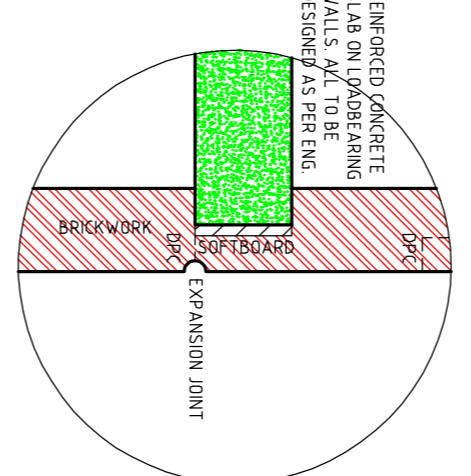

DETAIL B SCALE: 1:20

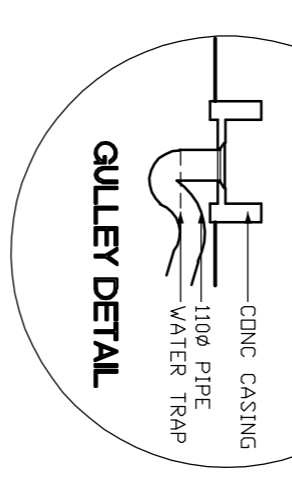

GULLY DETAIL

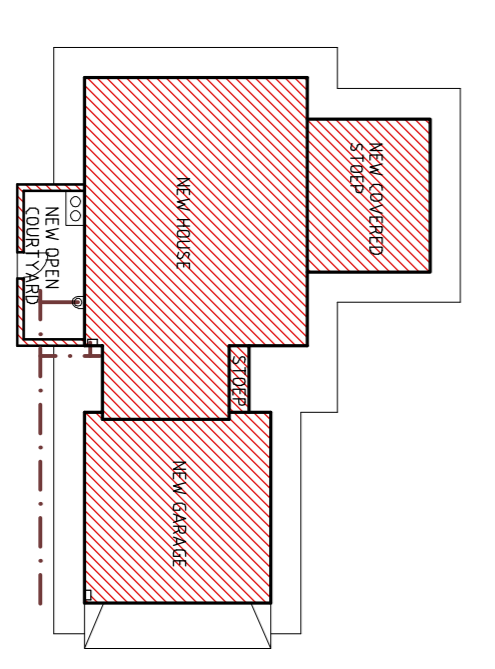

SITE PLAN 1:250

- NOTES**
1. THE CONTRACTOR RESERVES THE RIGHT TO MAKE ANY NECESSARY MODIFICATIONS TO THE DRAWINGS.
 2. ALL DIMENSIONS MUST BE VERIFIED BY THE CONTRACTOR.
 3. ALL DIMENSIONS TO COMPLY WITH SECTION N OF SABS.
 4. D.P.C. UNDER ALL WINDOWS, WALLS & FLOORS.
 5. ALL TO COMPLY WITH NBR, AND THE MANIC=
 6. ALL MATERIALS TO MANUFACTURER'S SPEC'S & ALL CITY COUNCIL SUBMISSION AND CONSTRUCTION ANY DISCREPANCIES TO BE BROUGHT TO THE CONTRACTOR'S ATTENTION.
 7. FINISHES IN ACCORDANCE WITH BEVEGERS SPEC.
 8. ALL DISCREPANCIES TO BE BROUGHT TO THE CONTRACTOR'S ATTENTION.
- ELECTRICAL**
- 1. CEILING LIGHT
 - 2. WATER TIGHT LIGHT
 - 3. 30 amp WALL PLUG
 - 4. 30 amp DOUBLE PLUG
 - 5. 5 amp LIGHT SWITCH
 - 6. 5 amp DOUBLE PLUG
 - 7. RECESSED DOWNLIGHTER
 - 8. TV POINT

AREA	SCALE
GROUND FLOOR	1:100
FIRST FLOOR	1:100
COVERED OR. FLR. STOEP	1:100
COVERED OR. ENTRANCE	1:100
COVERED 1ST FLR. STOEP	1:100
TOTAL	242.37m ²
COVERED	117.77m ²
UNCOVERED	124.60m ²
AREA	75.44m ²
COVERED OR. FLR. STOEP	103.84m ²
COVERED OR. ENTRANCE	20.99m ²
COVERED 1ST FLR. STOEP	37.88m ²
TOTAL	242.37m ²
COVERED	117.77m ²
UNCOVERED	124.60m ²
AREA	75.44m ²

PROJECT
NEW HOUSE FOR
DN STD XXX

BRAWING TITLE
FLOOR PLANS, SITE PLAN,
ELEVATIONS, ELECTRIC PLAN &
DETAILS

SCALE
DRAWN: M.V.
CHECKED: M.V.
DATE: XXX
REV: V

ARCHITECTURAL PROJECT SERVICES
1111 1111 1111 1111 1111 1111
TEL: (012) 653-8090
FAX: (012) 653-8098

MDV-242BR